


CLOSURE DETAIL

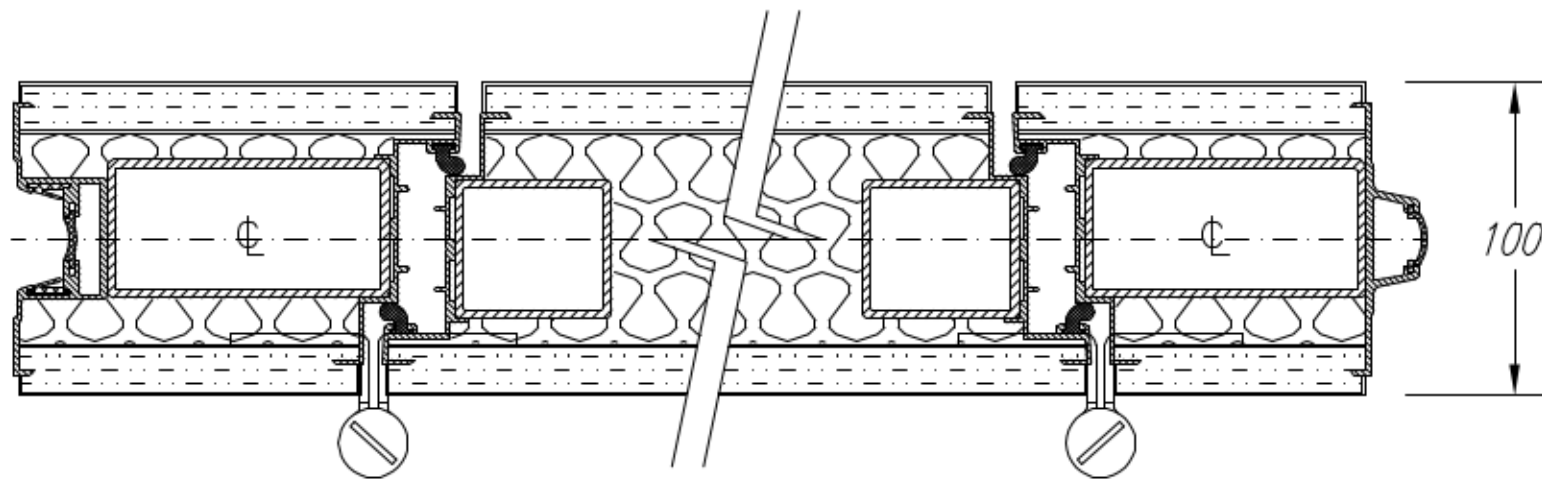

PLAN SECTION - SINGLE PASS DOOR PANEL

Alternative handing



**MOVEABLE  
WALL  
SOLUTIONS**

REV & DATE	SYSTEM
DRAWN BY	Omega
A: PE 12/1/09	TITLE
DRAWING No.	Omega Single Pass Door Details - Concealed Profile
OmegaSPDCP	SOUND ATTENUATION RANGE
	55 dB

All details/dimensions may be subject to change.  
© ALL DIMENSIONS IN MILLIMETRES - DO NOT SCALE