


PLAN SECTION at ANGLE

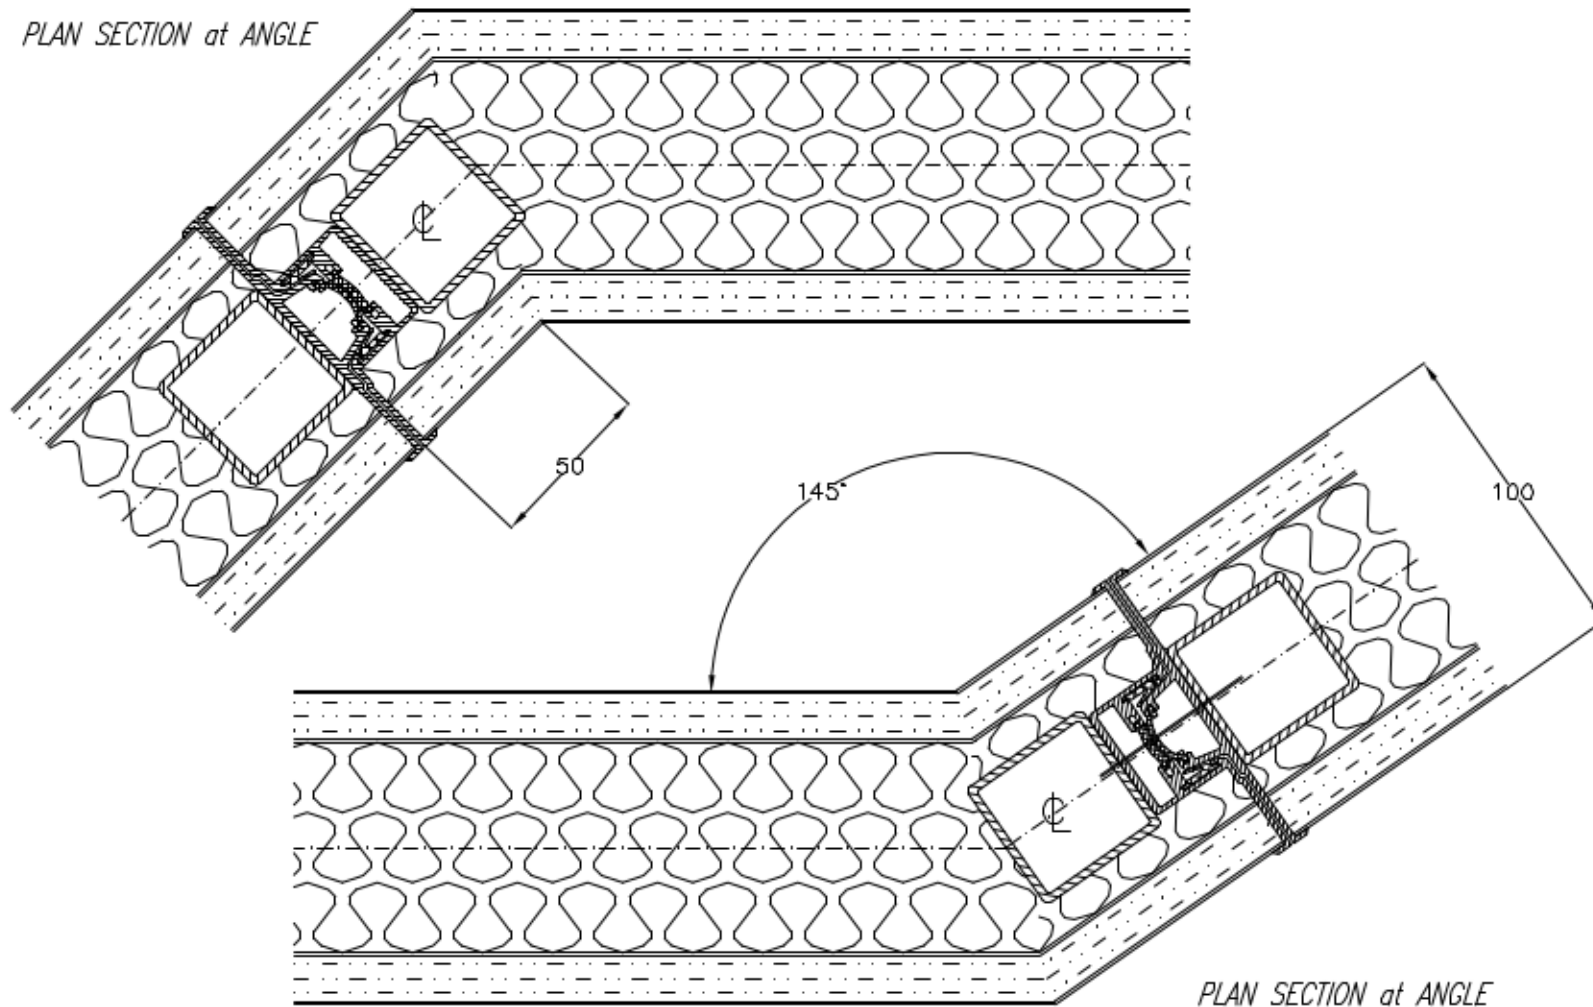

PLAN SECTION at ANGLE



MOVEABLE
WALL
SOLUTIONS

REV & DATE	SYSTEM
DRAWN BY	Omega
A: PE 12/1/09	TITLE
DRAWING No.	Omega Plan Section - Angle - Exposed Profile
OmegaPSAEP	SOUND ATTENUATION RANGE
	55 dB

All details/dimensions may be subject to change.
© ALL DIMENSIONS IN MILLIMETRES - DO NOT SCALE